
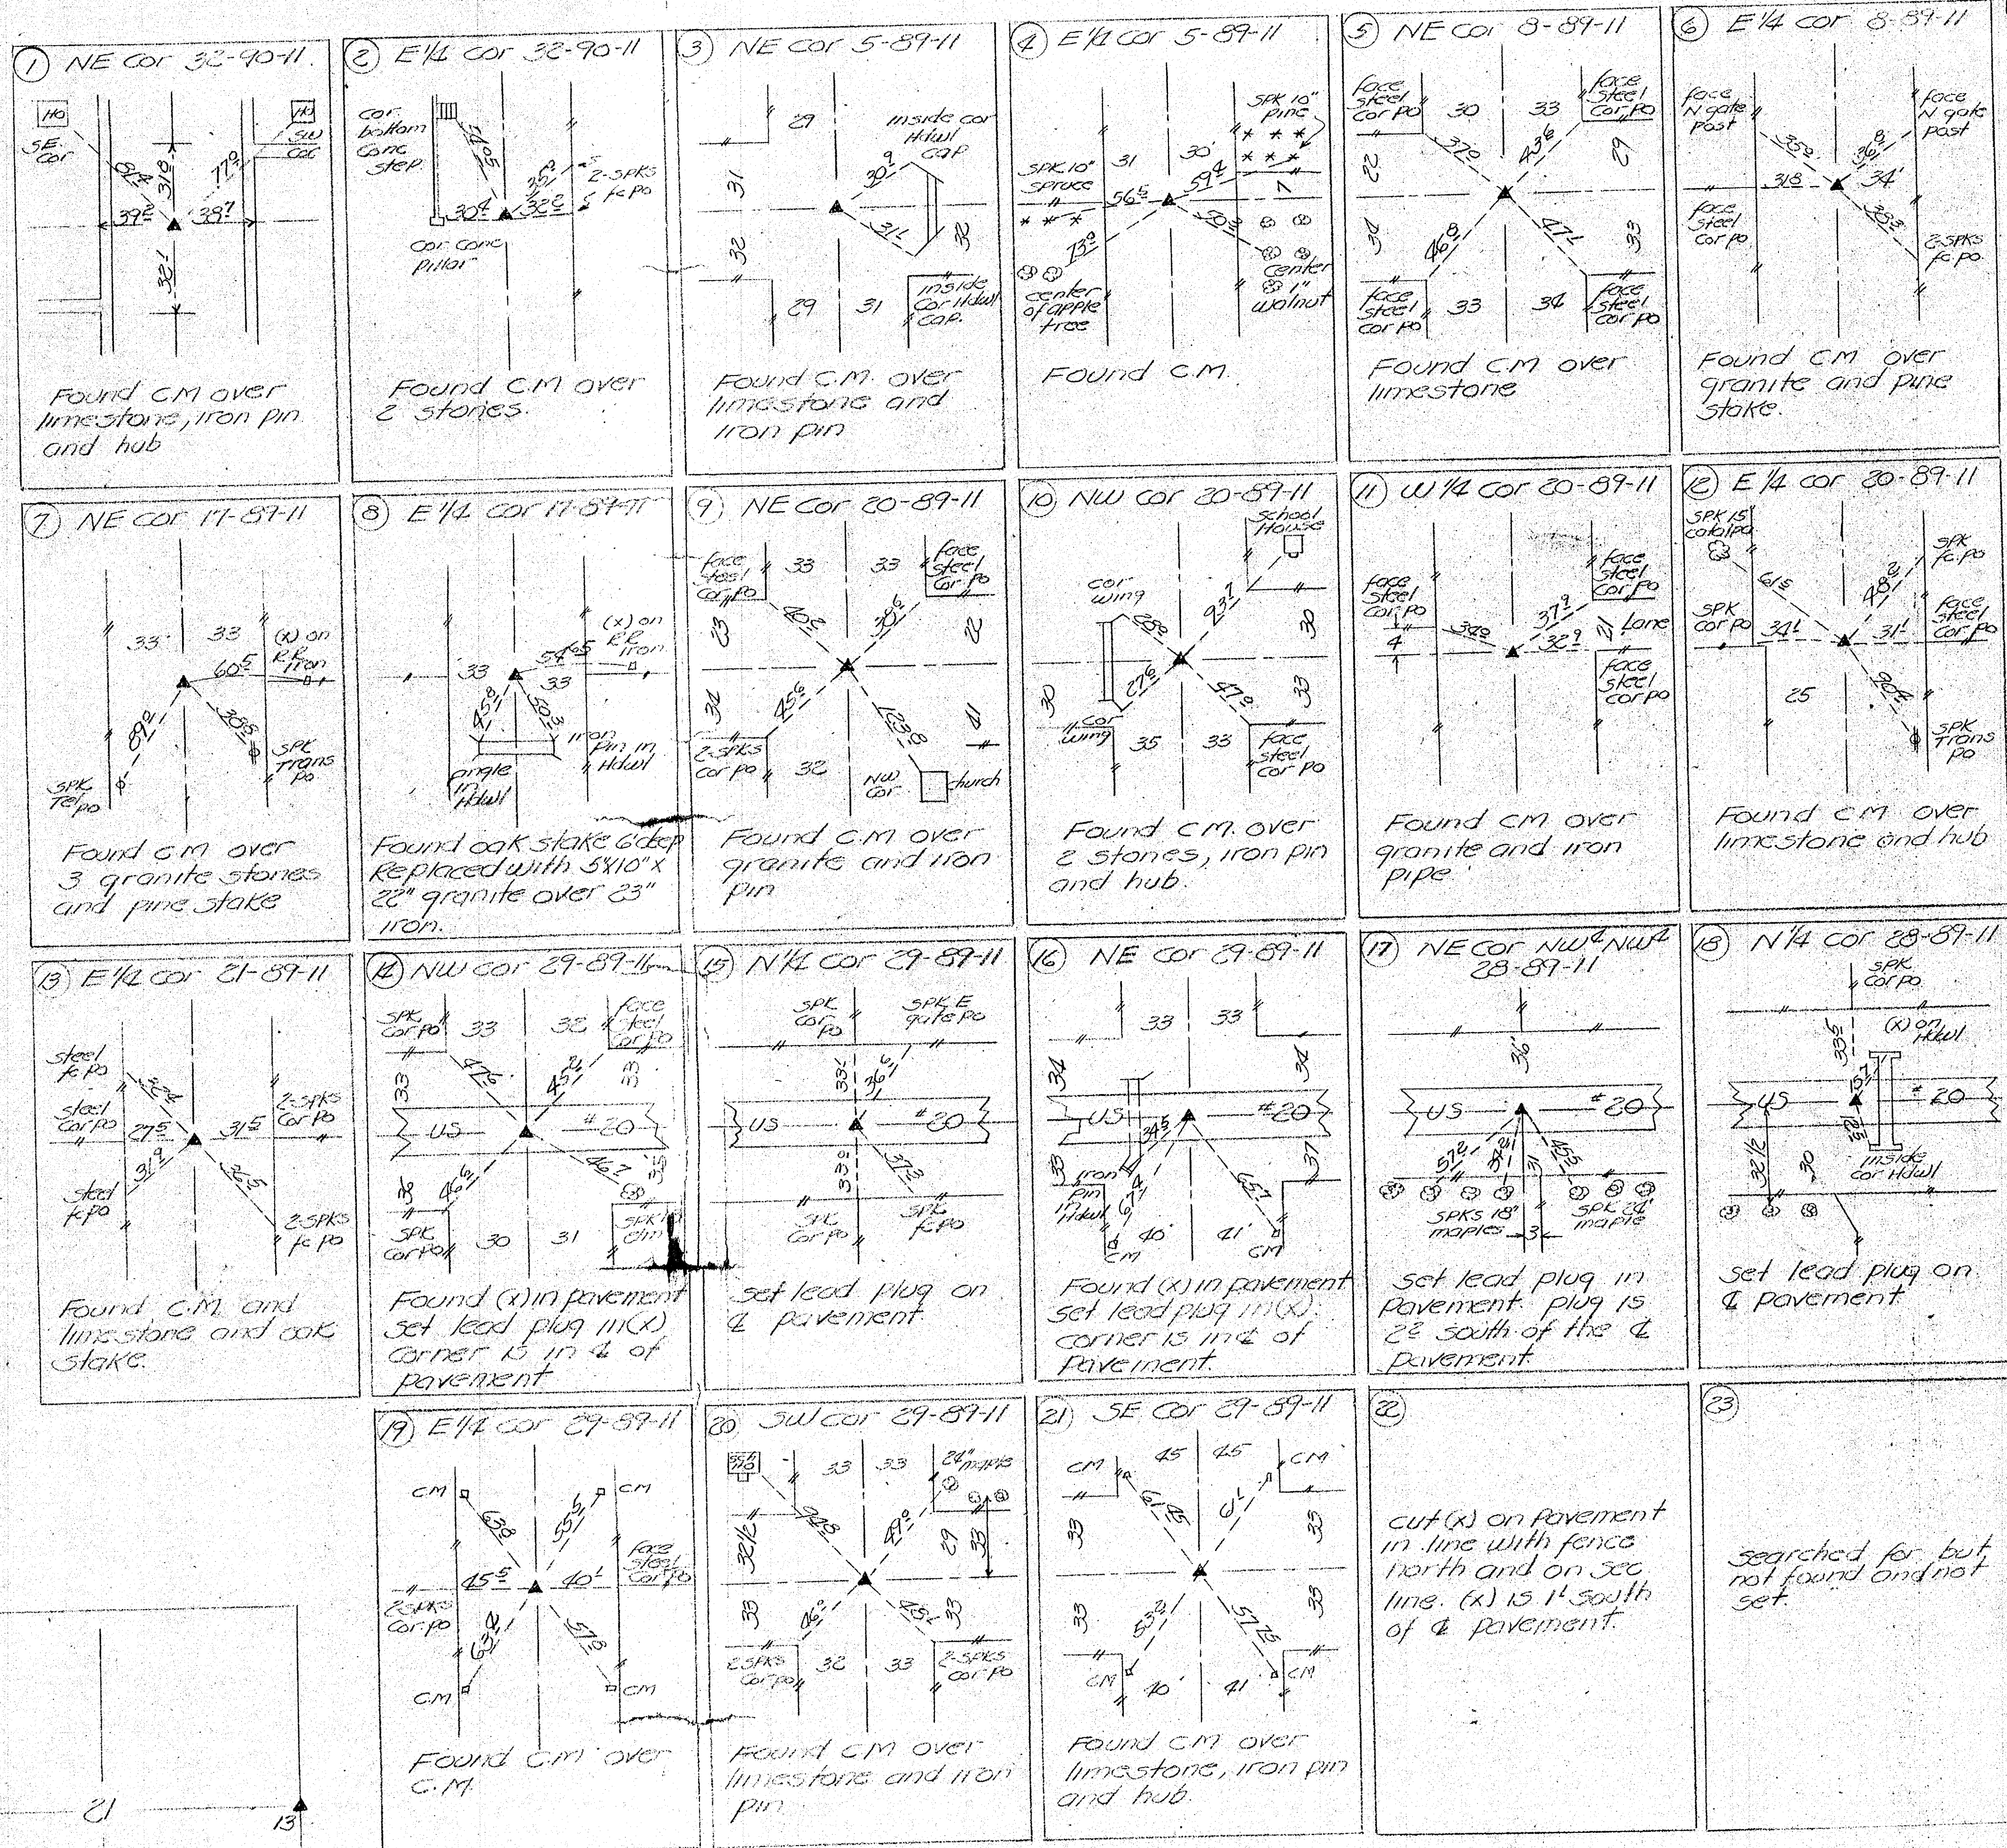


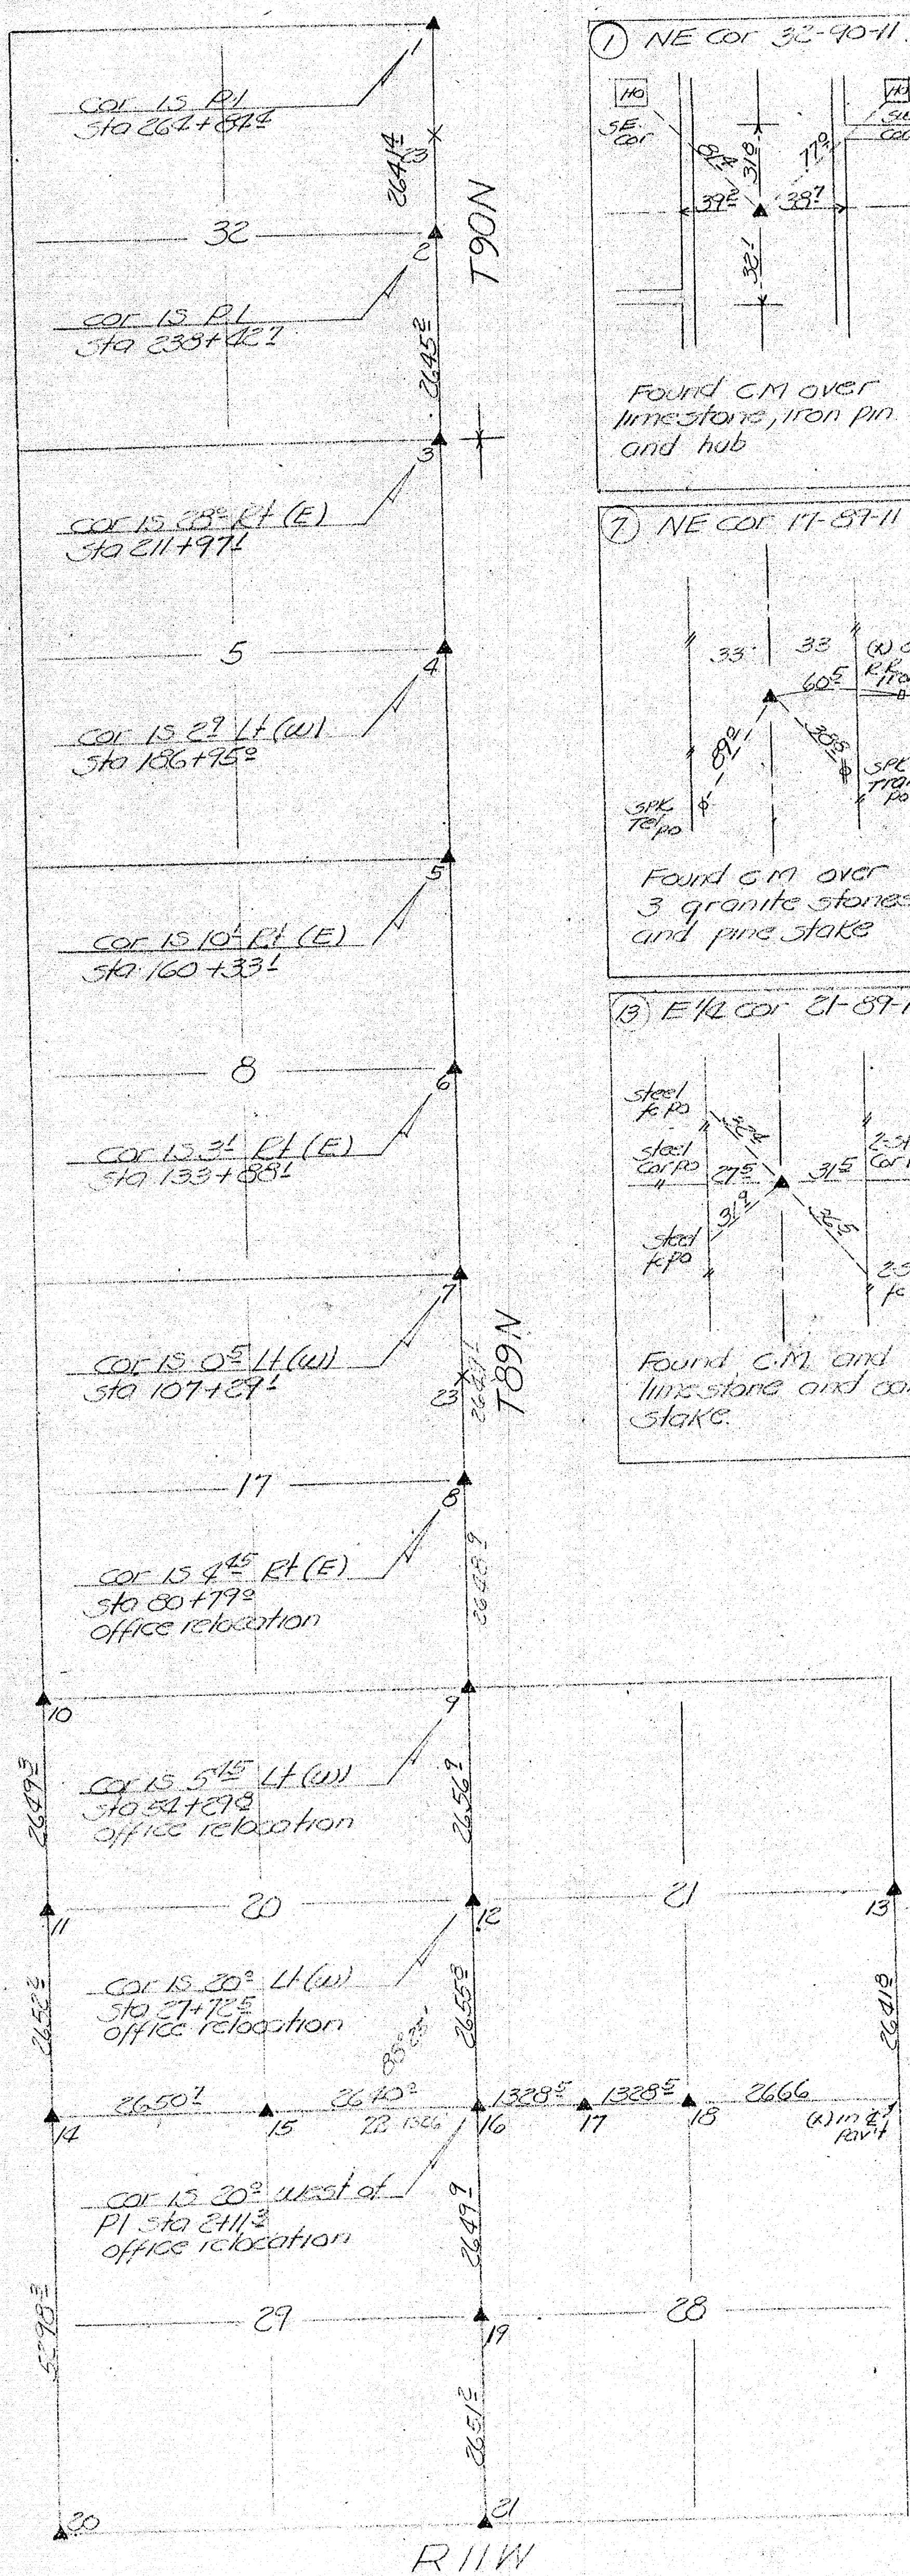

2-15 51 West of line 1-3
 8-15 22 West of line 7-9
 12-15 12 East of line 7-9
 15-15 265 South of line 14-16
 11-15 119 West of line 10-12
 16-17-18 are in line
 19-15 74 East of line 16-21

LAND CORNER SURVEY
 BLACK HAWK CO T89 and 90 N R11W.
 MADE FOR THE
 IOWA STATE HIGHWAY COMMISSION
 FOR ROW DESCRIPTIONS PRIMARY EBI PROJECT FA 832A.
 BY GRELLIOTT RLS 1841
 MAY 14 TO MAY 22 1940

DISTANCES WERE CAREFULLY MEASURED ON THIS SURVEY
 AND MAY NOT AGREE WITH ROAD STATIONING
 FOR COMPLETE INFORMATION ON THIS SURVEY SEE
 FIELD NOTES FILED IN AMES OFFICE