
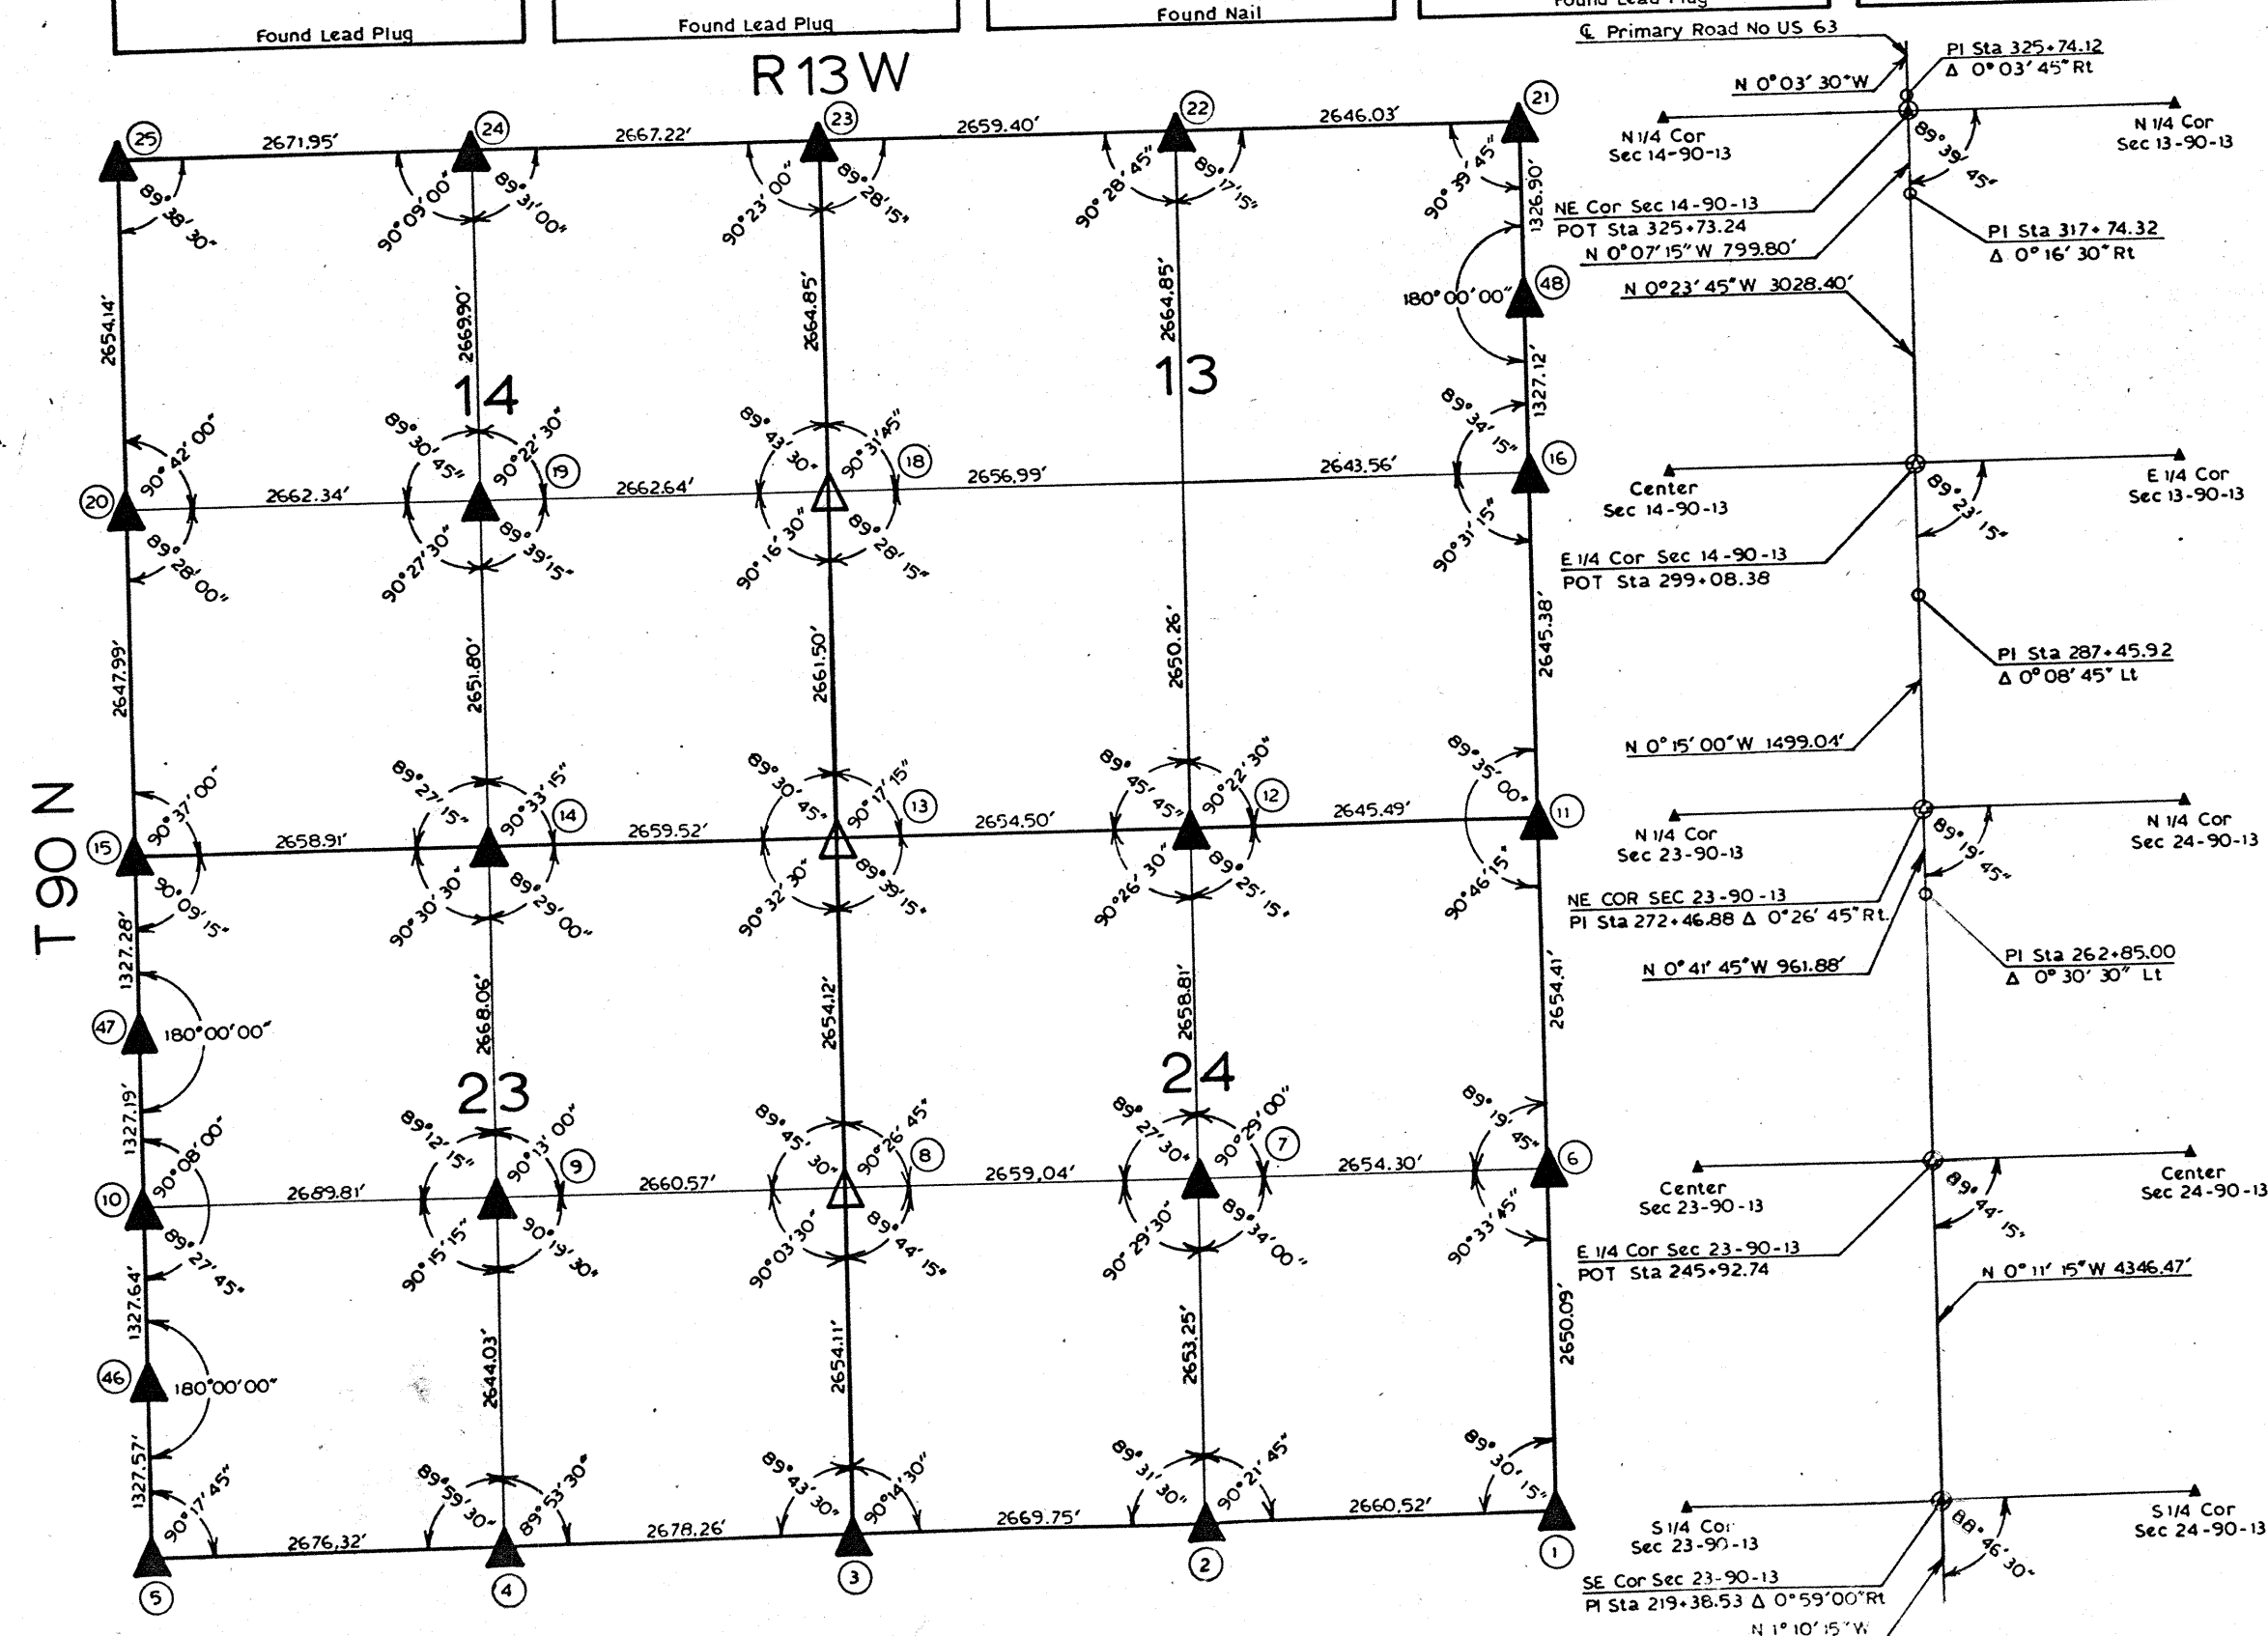


BLACK HAWK COUNTY

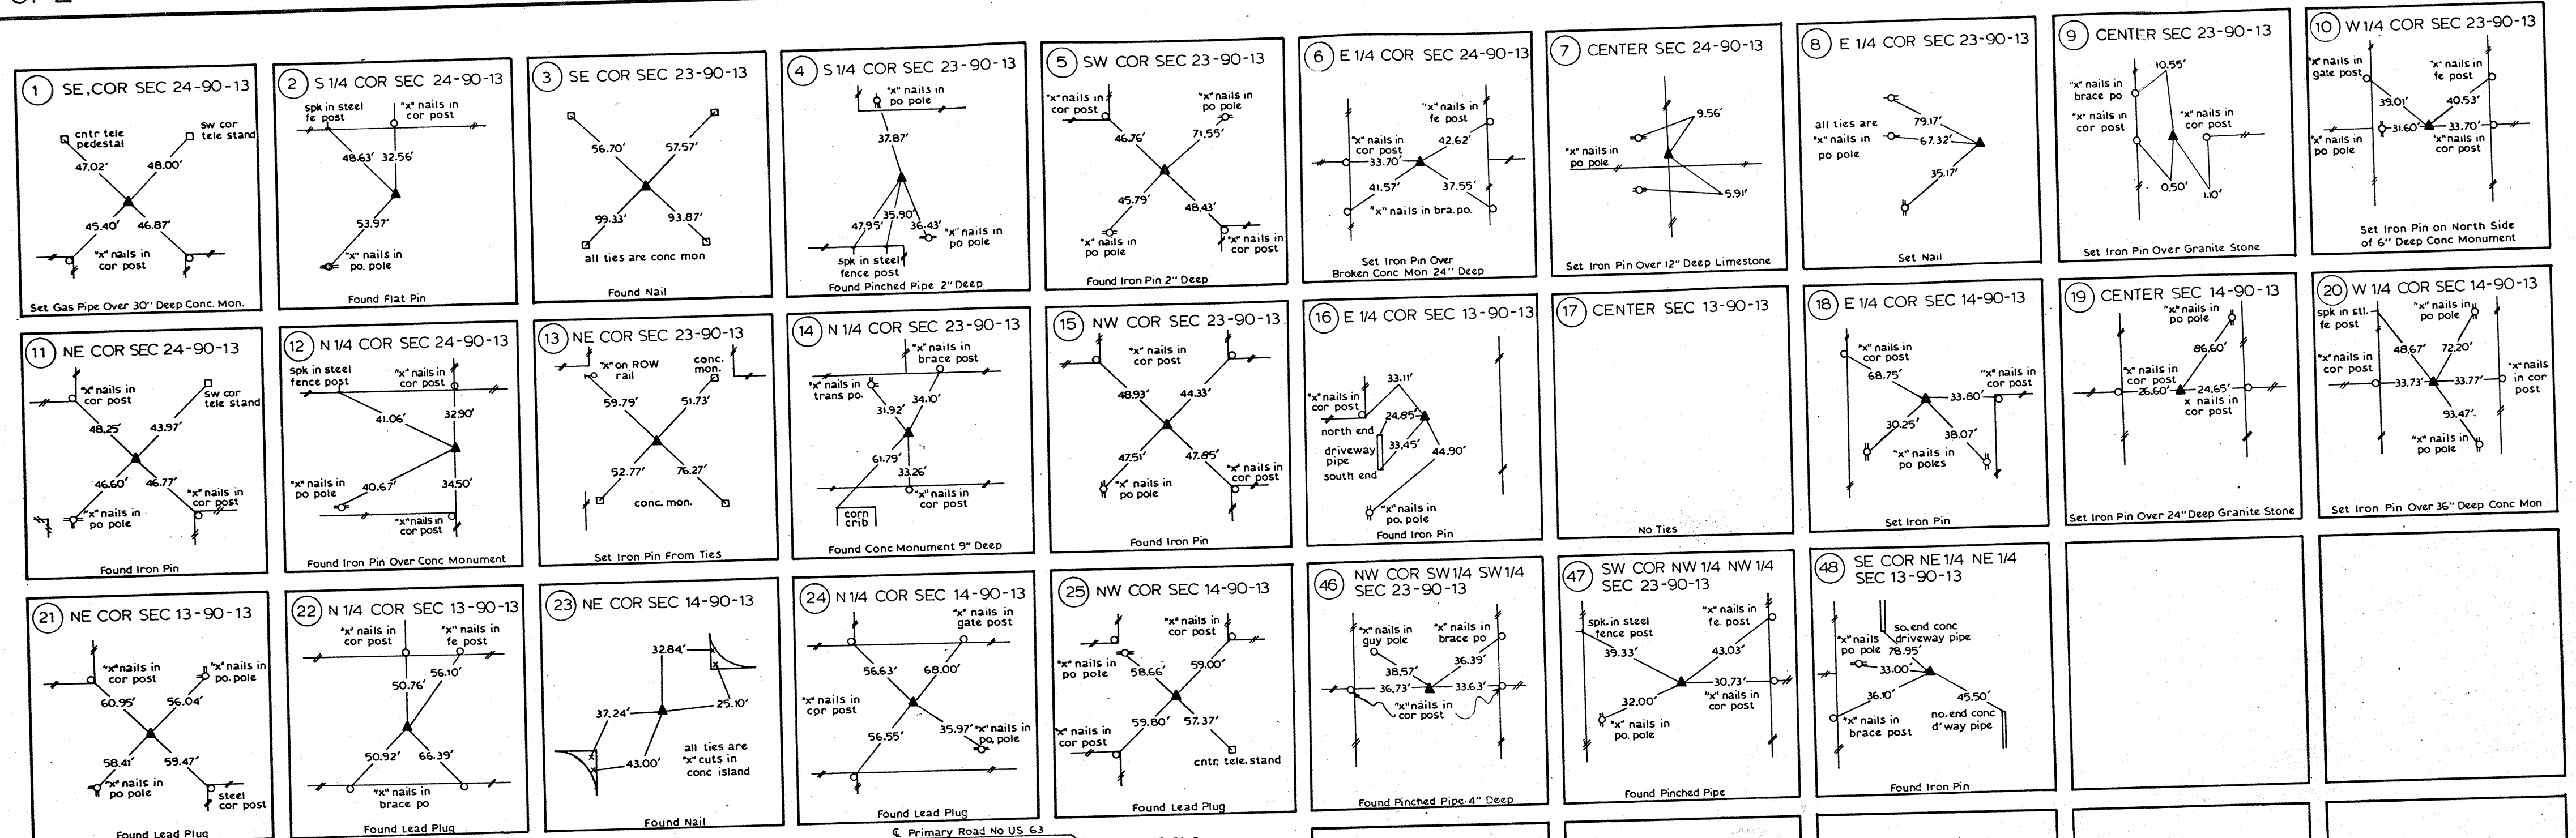

▲ INDICATES STONE FOUND
△ INDICATES STONE SET
ALL TIES ARE PLUMB CHAINED


CORNER STONE SURVEY MADE FOR THE IOWA DOT HIGHWAY DIVISION FOR THE PURPOSE OF RIGHT OF WAY DESCRIPTIONS ALONG PRIMARY ROAD NO US 63 FROM 1 MILE NORTH OF C66 TO COUNTY LINE IN BLACK HAWK COUNTY.
MADE BY

ROBERT BURNS RLS NO 6705

ALL DISTANCES WERE ELECTRONICALLY MEASURED AND MAY NOT AGREE WITH ROAD SURVEY STATIONING.
FOR COMPLETE INFORMATION ON THIS SURVEY SEE FIELD NOTES FILED IN DISTRICT 2 OFFICE IN MASON CITY.

I HEREBY CERTIFY THAT THIS PLAT IS A TRUE REPRESENTATION OF A SURVEY MADE BY ME, ASSISTED BY L. COATES, L. WALLACE AND F. DEAN, ALL DULY SWORN AND CORRECT TO THE BEST OF MY KNOWLEDGE.

THIS CORNER STONE SURVEY CONSISTS OF 2 PLATS OR SHEETS THE TOTAL UNADJUSTED ERROR OF CLOSURE OF THIS SHEET RANGES FROM 1/84,431 TO 1/139,565.
ALL BEARINGS SHOWN HEREON ARE BASED ON THE ASSUMPTION THAT THE WEST LINE OF THE SW 1/4 SW 1/4 OF SEC 23-90-13 BEARS N 0° 05' 30" W

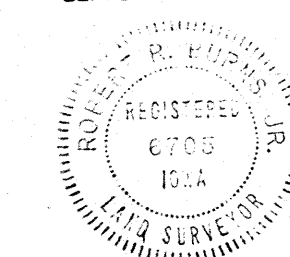

1-23-1981
DATE
Robert Burns
ROBERT BURNS RLS NO 6705