

Paul H. Helland, 1107 Technology Parkway, Cedar Falls, Iowa 50613-6951, (319)-266-0161

UNITED STATES PUBLIC LAND SURVEY CORNER CERTIFICATE
OFLAND SURVEY MONUMENTS SITUATED IN SECTION NO. 30, TOWNSHIP NO. 87 NORTH, RANGE
NO. 12 WEST OF THE FIFTH PRINCIPAL MERIDIAN, BLACK HAWK COUNTY, IOWA.

PREVIOUSLY RECORDED IN N/A

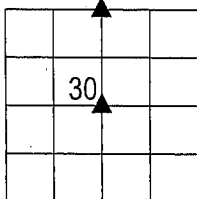
(SHOW REASON FOR PREPARING THIS CERTIFICATE, THE EVIDENCE AND DETAILED PROCEDURES USED IN ESTABLISHING THE
CORNER POSITIONS AND MONUMENTATION FOUND OR PLACED.)

MONUMENT DESCRIPTION AND REMARKS:

NO USPLSCC ON FILE. SURVEY COMPLETED IN THE NW FRL 1/4 OF SEC. 30-T87N-R12W.

→ **N 1/4 CORNER:** AUDITOR'S SURVEY RECORD BOOK 1 PAGE 375 CALL FOR [STONE]. W.P.A. CHAINING NOTES
CALL FOR [CM]. BLACK HAWK COUNTY ENGINEER REFERENCE TIES CALL FOR [FOUND MON. ABOUT 6" DEEP
JULY 1975 IRON BAR]. FOUND STANDARD CONCRETE MONUMENT 0.2'± DEEP WITH THE TOP BROKEN OFF.
CUT "X" ON TOP OF SAID MONUMENT.→ **CENTER:** NO BLACK HAWK COUNTY ENGINEER REFERENCE TIES AVAILABLE. AUDITOR'S SURVEY RECORD
BOOK 1 PAGE 375 CALL FOR [STONE]. FOUND PINK GRANITE STONE FLUSH (1.3'± N-S x 0.5'± E-W (TOP VIEW)
x 1.5'±). UTILIZED HIGH POINT OF STONE. SET NO. 4 REBAR w/OPC #6505 (FOR MAGNETIC DETECTION ONLY)
0.18' WEST OF SAID HIGH POINT.

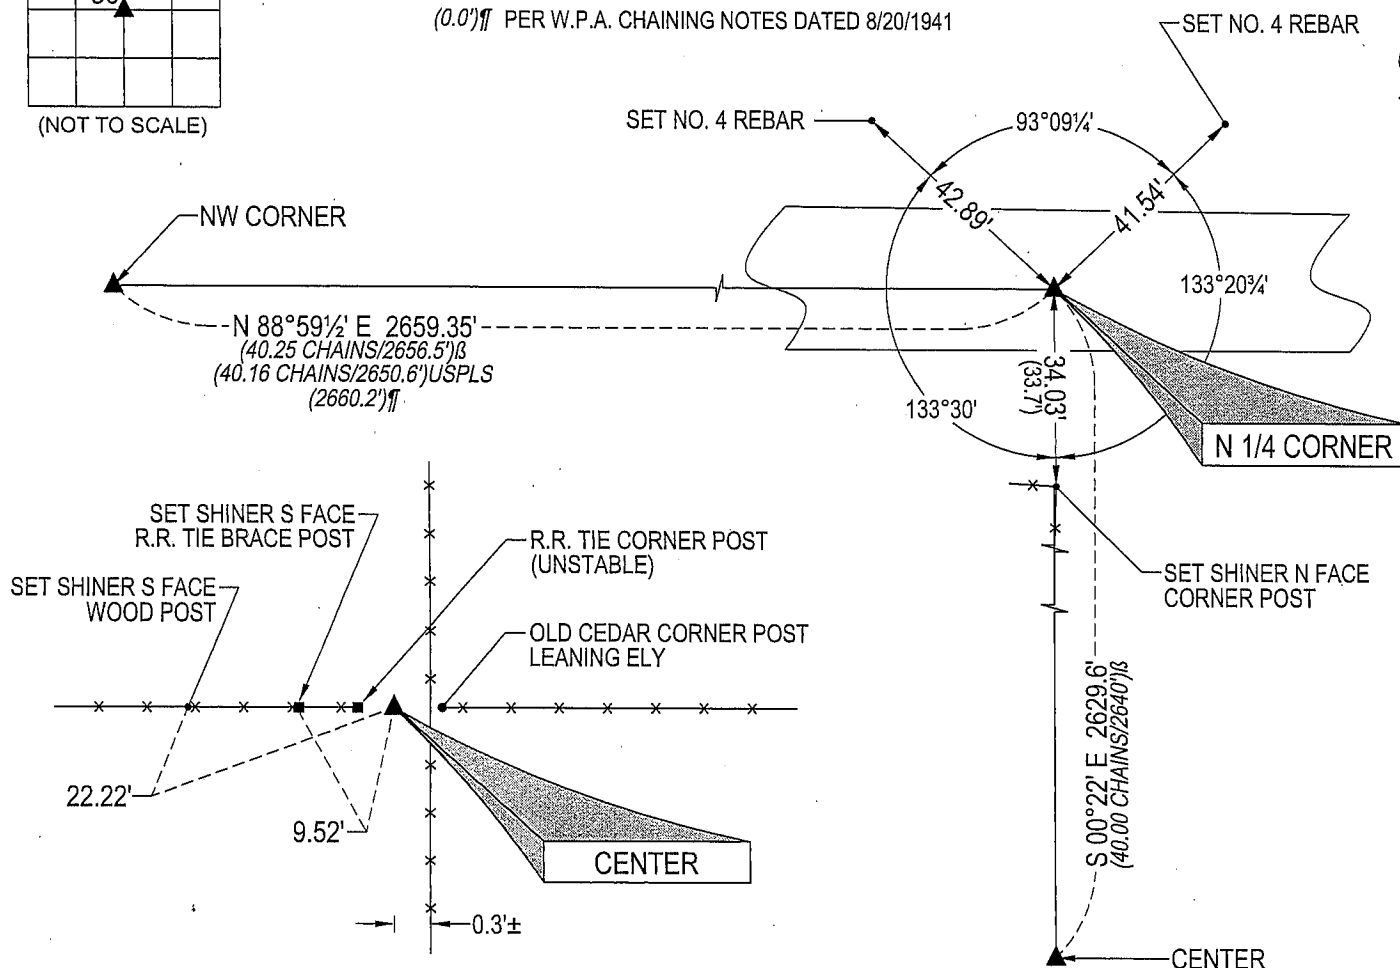
PLAN VIEW

(SHOW A MINIMUM OF THREE REFERENCE TIES TO DURABLE PHYSICAL OBJECTS, RELEVANT MONUMENTS AND PHYSICAL
CONDITIONS THAT WILL ENABLE RECOVERY OF THE CORNER.)

(NOT TO SCALE)

(0.0')β PER AUDITOR'S RECORD BK 1 PG 375 DATED 6/1869

(0.0')¶ PER W.P.A. CHAINING NOTES DATED 8/20/1941



(BEARINGS ARE BASED UPON GEODETIC NORTH)

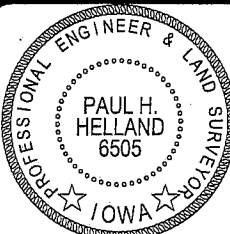


HELLAND ENGINEERING & SURVEYING, LTD.

1107 Technology Parkway
Cedar Falls, Iowa 50613-6951
(319)-266-0161SHINER = 8D NAIL & 1 15/16"Ø METAL SHINER
OPC = PLASTIC CAP (O=ORANGE, R=RED, Y=YELLOW)

(00') RECORDED AS

FILE NAME: 07-103C3.DWG

I hereby certify that this land surveying document was prepared
and the related survey work was performed by me or under my
direct personal supervision and that I am a duly licensed Land
Surveyor under the laws of the State of Iowa.Paul H. Helland
License Number 6505

My license renewal date is December 31, 2007.

All pages or sheets are covered by this seal except:

LIST CORNERS TO BE INDEXED

| CORNER | SECTION | TOWNSHIP | RANGE |
|--------------|---------|----------|-------|
| CENTER | 30 | 87N | 12W |
| N 1/4 CORNER | 30 | 87N | 12W |