

PREPARED BY: BLACK HAWK COUNTY ENGINEERS OFFICE  
316 E. FIFTH STREET, ROOM 211 WATERLOO, IOWA 50703  
PH.# (319) 833-3008  
FAX.# (319) 833-3139  
SLSI 9-94  
BHCO 03-09

UNITED STATES PUBLIC LAND SURVEY CORNER CERTIFICATE OF  
Land Survey Monuments situated in Section 02, Township 88 N,  
Range 12 W, of the Fifth Principal Meridian, BLACK HAWK County, Iowa.  
Previously recorded in Misc. Book N/A, Page N/A, in County Recorder's Office.  
(Show reason for preparing this certificate): There is No Certificate for the corner on file with County Recorder, per  
Ia. Code 355.11(1)(a).  
(Evidence and detailed procedures used in establishing the corner position(s) and monumentation found or placed.)  
Monument Description and Remarks: W. 1/16th COR., NORTH  
UTIL. FND. 1-1/4" O.D. PIPE w/ FLANGED TOP @ -2" Dp., AS PART OF "PLAT OF SURVEY"  
IN E. 1/2 OF THE S.W.1/4 SECTION 36-T89-R12. CORNER LOC. ON SOUTH LINE (±, <0.10')  
OF S.W.1/4-S.W.1/4 OF SAID SECTION 36.


NOTE: ALL DISTANCES PLUMB/HORIZ.  
(H.D.), "UNLESS DENOTED".

### PLAN VIEW

BHco Hist. Ties: - NONE -  
FIELD BOOK: BHco. #489 p.11

(Show a minimum of three reference ties to durable physical objects, relevant monuments and physical conditions  
that will enable recovery of the corner.)

1.) TIES DIRECT MEASURE, IN "NP" MODE.

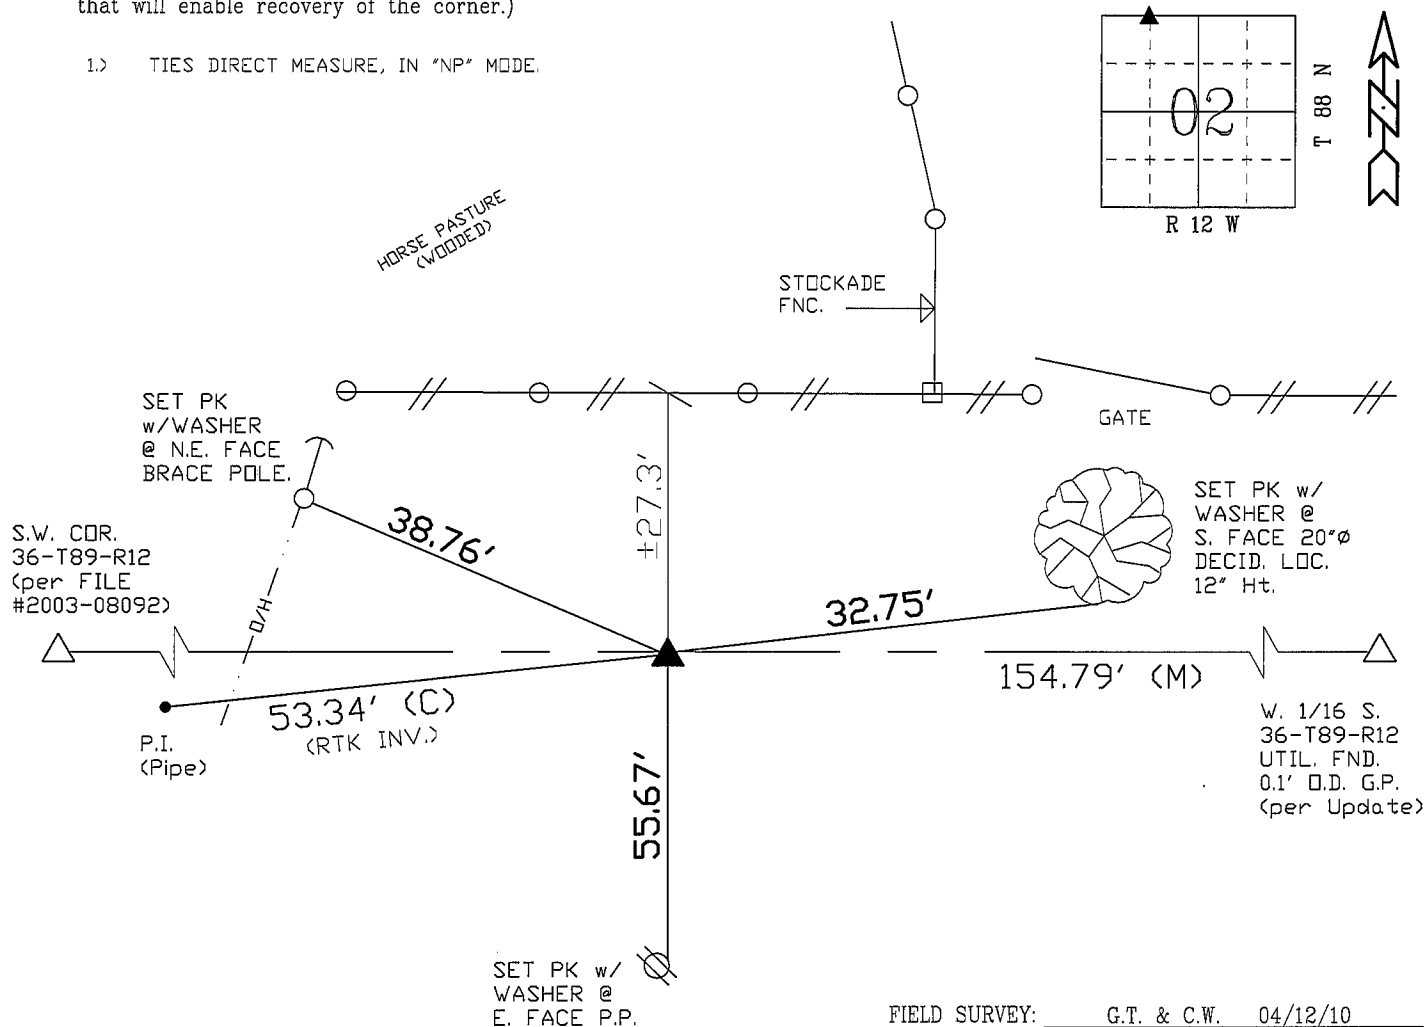

FIELD SURVEY: G.T. & C.W. 04/12/10  
PREPARED BY: G.T. & T.K. 5/26/10

### CERTIFICATION



I hereby certify that this land surveying document  
was prepared and the related survey work was  
performed by me or under my direct personal  
supervision and that I am a duly licensed Land  
Surveyor under the laws of the State of Iowa.  
*Geoffrey Allen Tinker* 06/02/2010  
Geoffrey Allen Tinker (date)  
License Number 15748  
My license renewal date is December 31, 2010  
Pages or sheets covered by this seal:  
This Land Corner Certificate Only.

### LIST CORNERS TO BE INDEXED

Corner	Section -	Township -	Range
N.E. Cor.	02	88 N	12 W
NW1/4-NW1/4			

### INDEX OF ABBREVIATIONS

(M) = "Measured" Dimension  
(P) = "Platted" Dimension  
(R) = "Record" Dimension  
(C) = "Calculated" Dimension  
"IGS" = Iowa Geodetic Survey  
"WPA" = Works Progress Admin. Survey  
"G" = per George Miller Survey (BHco Surveyor 1858-1860)  
"B" = per John Ball Survey (BHco Surveyor 1866-1891)  
"N" = per Nathan Barber Survey (BHco Surveyor 1908-1931)  
"NP" = Reflectorless EDM Meas.  
"MLM" = Indirect Measure  
"CM" = Concrete Monument  
"SM" = Survey Marker Spike/Tag  
"PK" = PK/MAG Nail Brand Style