



Doc ID: 006999050001 Type: GEN  
Recorded: 04/08/2016 at 08:46:15 AM  
Fee Amt: \$7.00 Page 1 of 1  
Black Hawk County Iowa  
SANDIE L. SMITH RECORDER

File 2016-00016948

\*VJ Engineering  
1501 Technology Pkwy Suite 100 Cedar Falls IA 50613

# UNITED STATES PUBLIC LAND SURVEY CORNER CERTIFICATE OF

Land Survey Monuments situated in Section 6, Township 88 N, Range 13 W, of the Fifth Principal Meridian, Black Hawk County, Iowa  
Previously recorded in Book N/A, Page .

Show reason for preparing this certificate, the evidence and detailed procedures used in establishing the corner positions and monumentation found or placed.)

Monument Description and Remarks: West Quarter Corner - Section 6, T88N, R13W


W.P.A. corner ties dated Oct. 5, 1938 call out setting a concrete monument.

Found Concrete Monument with Brass Cap, six inches deep between wood corner post on the North and 2 1/2"Ø steel post marked "WBP" on the South.

No previous corner certificate on file.

## PLAN - VIEW

(Show a minimum of three reference ties to durable physical objects, relevant monuments and physical conditions recovery of the corner.)

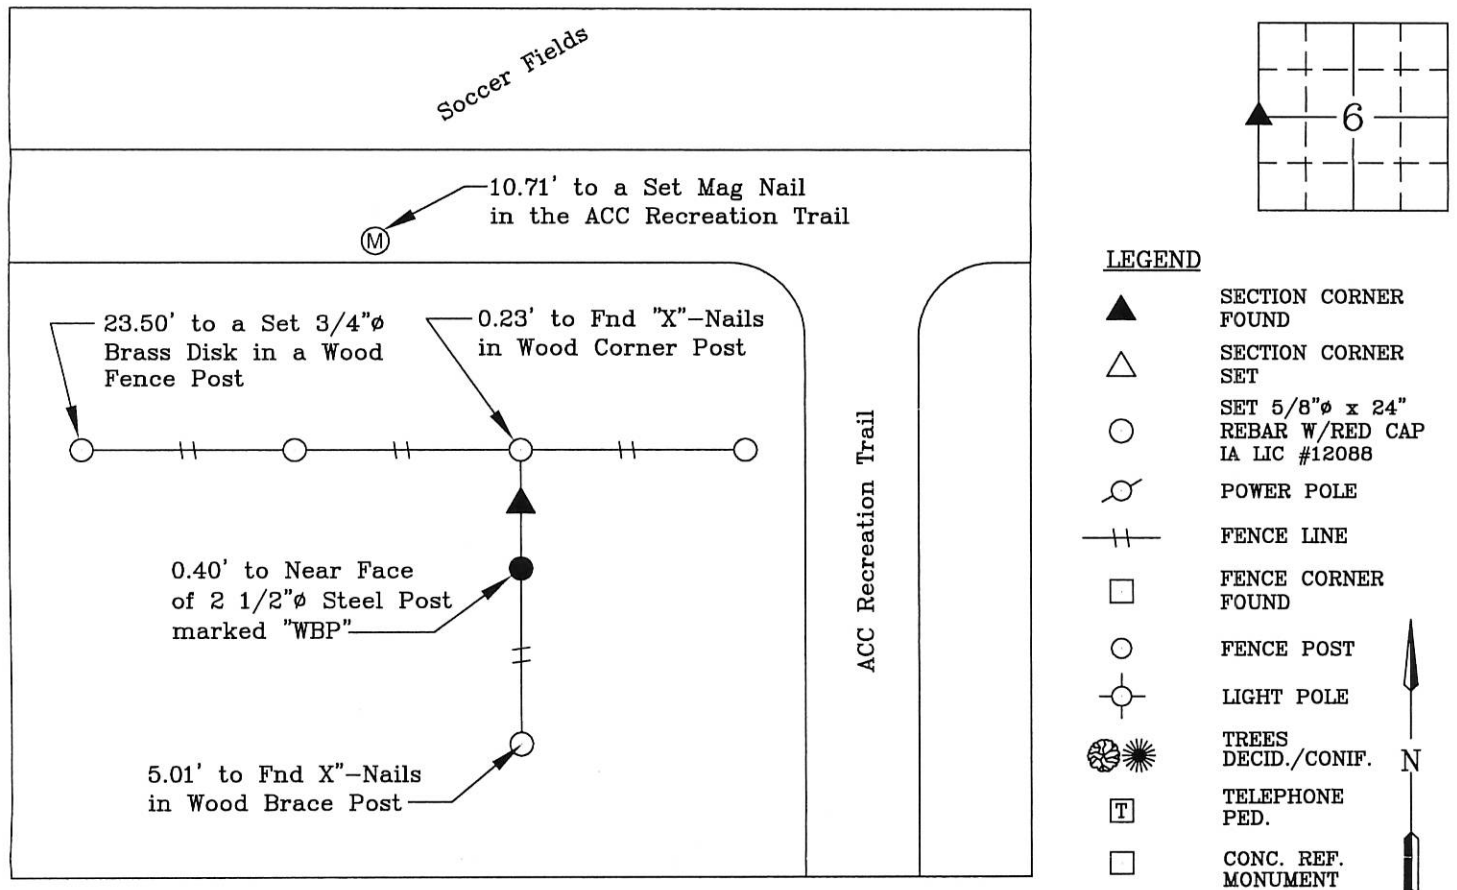

I hereby certify that this land surveying document was prepared and the related survey work was performed by me or under my direct personal supervision and that I am a duly licensed Land Surveyor under the laws of the State of Iowa.



Wendell J. Lupkes 4-6-16  
WENDELL J. LUPKES, L.S. DATE  
License number 12088  
My license renewal date is December 31, 2016  
Pages or sheets covered by this seal: 1

### List Corner to be Indexed

Corner	Section	Twp	Range
West 1/4	6	88 N	13 W



VJ Engineering  
1501 Technology Parkway  
Cedar Falls, Iowa - 319-266-5829

SECTION CORNER  
REFERENCE TIES

file no.  
05858  
drawn by  
MAK  
date  
4/5/16