

PREPARED BY: BLACK HAWK COUNTY ENGINEERS OFFICE
316 E. FIFTH STREET, ROOM 211 WATERLOO, IOWA 50703

PH.# (319) 833-3008
FAX# (319) 833-3139
LSLS 9-94
BHCO 03-09

UNITED STATES PUBLIC LAND SURVEY CORNER CERTIFICATE OF
Land Survey Monuments situated in Section 26, Township 89 N,
Range 12 W, of the Fifth Principal Meridian, BLACK HAWK County, Iowa.
Previously recorded in MISC. Book 344, Page 27, in County Recorder's Office.
(Show reason for preparing this certificate): The corner monument has been Replaced or Modified, per Ia. Code 355.11(1)(c)

(Evidence and detailed procedures used in establishing the corner position(s) and monumentation found or placed.)


Monument Description and Remarks: E. 1/4 COR.
CORNER RESET & TIES UPDATED PER H.M.A. RESURFACE PROJECT FM-C007(140)--55-07.
PRIOR TO RESURF. PROJECT, FOUND #5 (5/8") RBR w/ 2" ALUM. CAP PER CURRENT COR.
CERT. & TEMP. REF. COR. LOC. PER RTK GPS. AFTER 2.5" DP. MILL, NO SOUNDING
REMAINED @ ±RTK REFERENCE LOCATION w/NO FURTHER EXCAVATION. PVMT. RESURFACED
w/ +4" (2" INT. & 2" SURF.) H.M.A. PAVING. AFTER H.M.A. RESURFACING, RESET CORNER
WITH 6"L. MAG SPIKE w/ MTL. WASHER (PLS #15748) @ ±4.55' WEST OF C.L. H.M.A. JOINT
IN SOUTH BOUND LANE (S.B.L.) AND ALIGNED (±) WITH WOVEN WIRE FENCE TO WEST,
BEING SOUTH LINE OF "PROSPERITY FARMS NUMBER ONE" PER PLAT BOOK "F" p.078.

PLAN VIEW

"NOT TO SCALE"

(Show a minimum of three reference ties to durable physical objects, relevant monuments and physical conditions that will enable recovery of the corner.)


BHco Hist. Ties: BK. #1002 p.26 89-12
FIELD BOOK: Ties per Topcon 7003i #Z0115

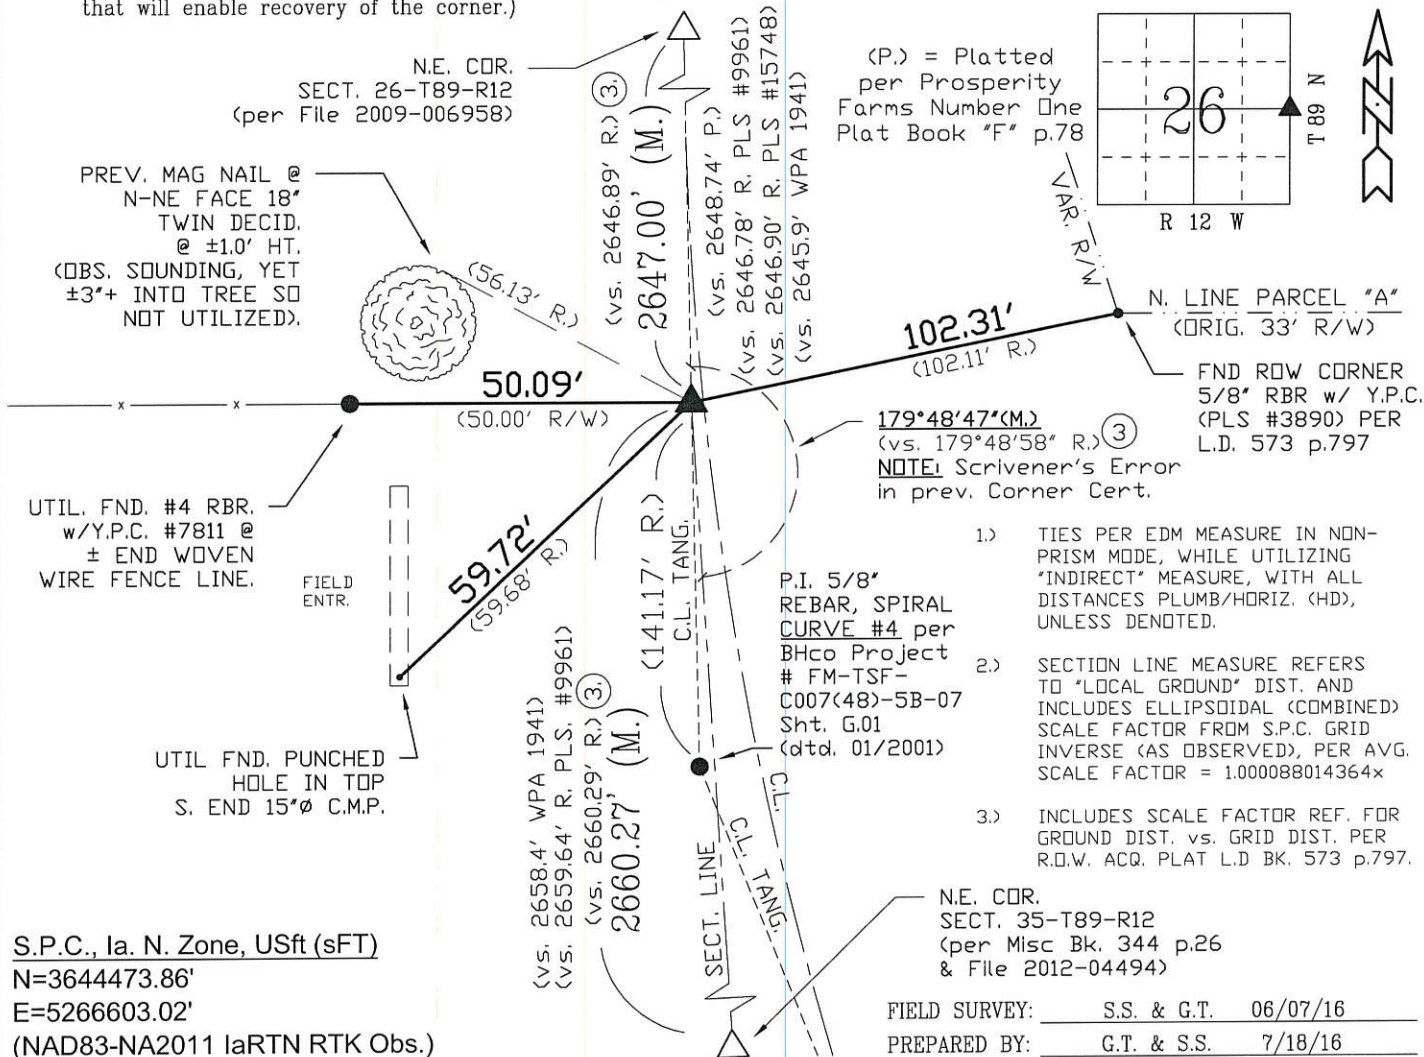

S.P.C., Ia. N. Zone, USft (sFT)
N=3644473.86'
E=5266603.02'
(NAD83-NA2011 IaRTN RTK Obs.)

FIELD SURVEY: S.S. & G.T. 06/07/16
PREPARED BY: G.T. & S.S. 7/18/16

CERTIFICATION

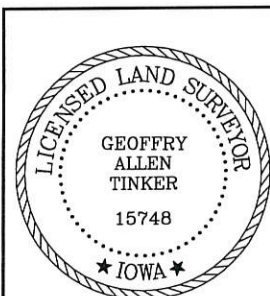

I hereby certify that this land surveying document was prepared and the related survey work was performed by me or under my direct personal supervision and that I am a duly licensed Land Surveyor under the laws of the State of Iowa.
Geoffry Allen Tinker (date) 07/18/2016
License Number 15748
My license renewal date is December 31, 2016
Pages or sheets covered by this seal:
This Land Corner Certificate Only.

LIST CORNERS TO BE INDEXED

Corner	Section	Township	Range
E. 1/4 Cor.	26	89 N	12 W
W. 1/4 Cor.	25	89 N	12 W

INDEX OF ABBREVIATIONS

(M) = "Measured" Dimension
(P) = "Platted" Dimension
(R) = "Record" Dimension
(C) = "Calculated" Dimension
(G.S.) = Iowa Geodetic Survey
(WPA) = Works Progress Admin. Survey
(G) = per George Miller Survey (BHco Surveyor 1858-1860)
(B) = per John Ball Survey (BHco Surveyor 1866-1891)
(N) = per Nathan Barber Survey (BHco Surveyor 1908-1931)
(NP) = Reflectorless EDM Meas.
(MLM) = Indirect Measure
(CM) = Concrete Monument
(SM) = Survey Marker Spike/Tag
(PK) = PK/MAG Nail Brand Style