

PROOF FILED FOR RECORD FEB 13, 2006, AT 10:00 A.M. FEE 1-5.00-1.00/

COMPARED

Christina S. Sess

BLACK HAWK COUNTY RECORDER

KESS & ASSOCIATES INC

Double filed 2006-21042

Kirk D. Eschliman, P.L.S. Iowa Lic. No. 9961, 723 Broadway Street, Waterloo, Iowa 50703 - Phone: 319-234-0509

UNITED STATES PUBLIC LAND SURVEY CORNER CERTIFICATE

PLS #16775 01/03/2006 OF Fee Bk 2006-16805

LAND SURVEY MONUMENTS SITUATED IN SECTION FOURTEEN (14), TOWNSHIP EIGHTY-NINE (89) NORTH RANGE THIRTEEN (13) WEST OF THE FIFTH PRINCIPAL MERIDIAN, BLACK HAWK COUNTY, IOWA. PREVIOUSLY RECORDED IN (NOT PREVIOUSLY RECORDED) (BOOK, PAGE, DOCUMENT NUMBER, ETC.) IN THE COUNTY RECORDER'S OFFICE.


(SHOW REASON FOR PREPARING THIS CERTIFICATE, THE EVIDENCE AND DETAILED PROCEDURES USED IN ESTABLISHING THE CORNER POSITIONS AND MONUMENTATION FOUND OR PLACED.)

MONUMENT DESCRIPTION AND REMARKS:

CURRENT SECTION CORNER CERTIFICATE NOT ON FILE IN THE BLACK HAWK COUNTY RECORDER'S OFFICE.

FOUND PK NAIL AT SURFACE OF ASPHALT BURTON AVENUE, LESS THAN 0.5 FEET NORTH OF MAN HOLE RIM.

SECTION CORNER USED FOR A SURVEY IN SW 1/4, NE 1/4, SEC. 14, T89N, R13W COMPLETED ON JAN. 23, 2006.

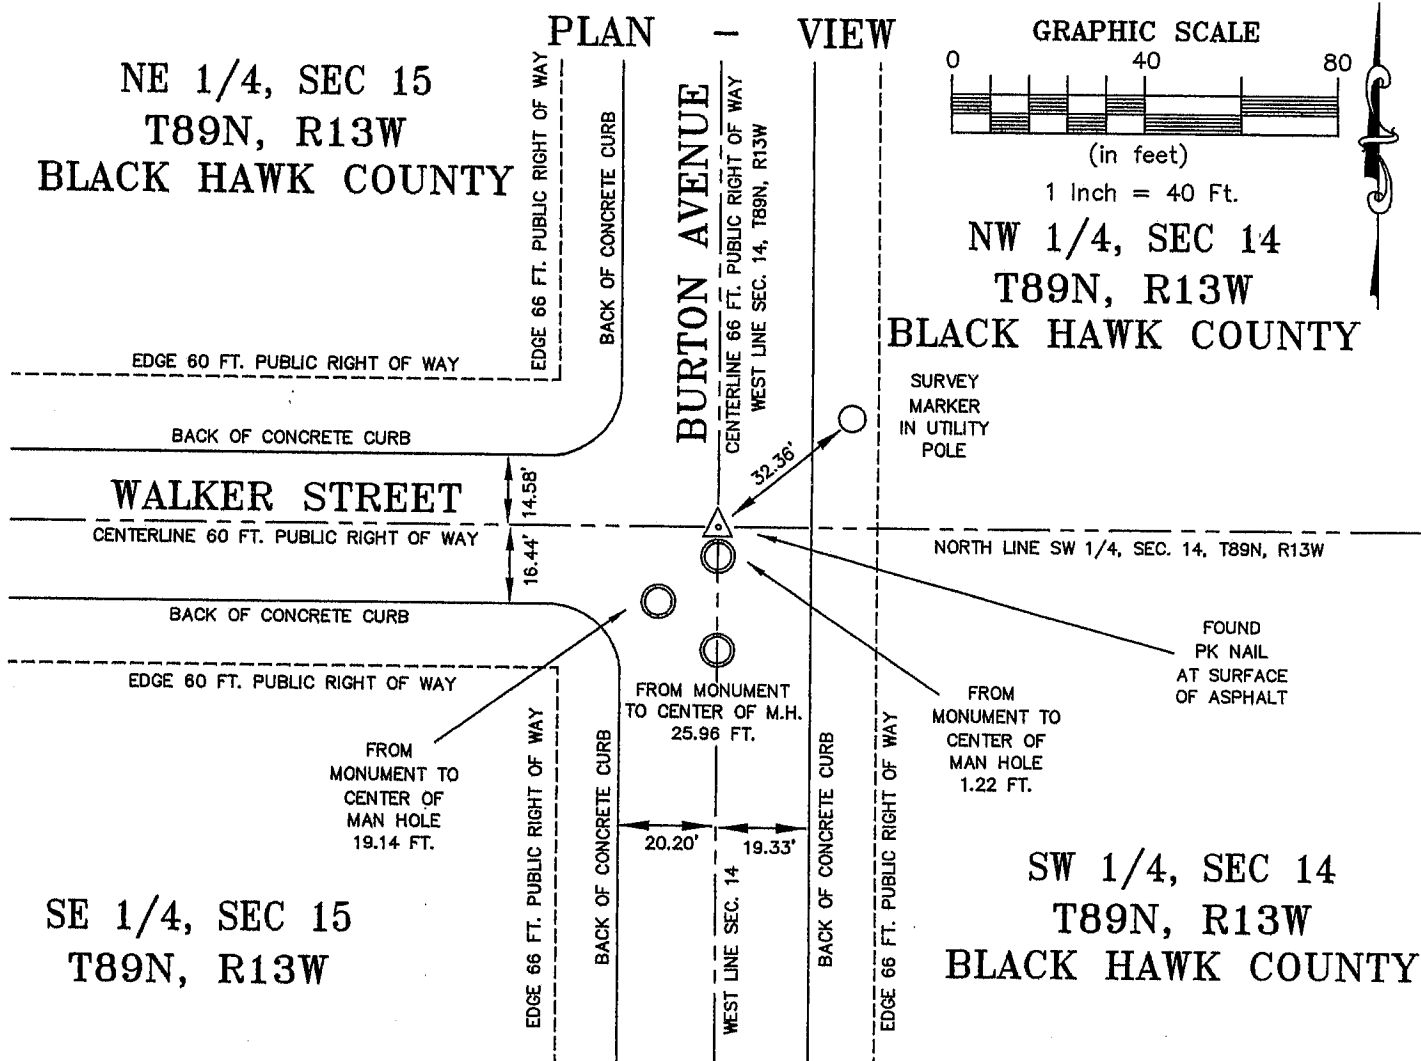

I HEREBY CERTIFY THAT THIS LAND SURVEYING DOCUMENT WAS PREPARED AND RELATED SURVEY WORK WAS PERFORMED BY ME OR UNDER MY DIRECT PERSONAL SUPERVISION AND THAT I AM A DULY LICENSED LAND SURVEYOR UNDER THE LAWS OF THE STATE OF IOWA.

Kirk D. Eschliman DATE: 01/31/2006
KIRK D. ESCHLIMAN, P.L.S. IOWA LIC. NO. 9961
MY LICENSE RENEWAL DATE IS DECEMBER 31, 2007
PAGES OR SHEETS COVERED BY THIS SIGNATURE & SEAL: SHEET 1 OF 1

FOR: SHULTZ INDUSTRIES, INC.
1500 DAVID STREET
WATERLOO, IOWA 50703

REQ. BY: BEN DEYOUNG
WATERLOO, IOWA



KESS & ASSOCIATES, INC.
PROFESSIONAL LAND SURVEYORS : 723 BROADWAY, WATERLOO, IOWA 50703-5811

DATE: 01/23/2006


C.A.D.D. FILE:05C42SCC1.DWG

PROJECT NO.: 05C42

List of corners to be indexed:

Corners	Section	Township	Range
W 1/4	14	T89N	R13W

SECTION 14

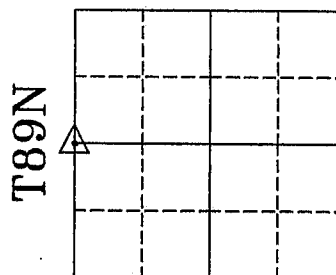

R13W