

# INDEX LEGEND

|                   |  |
|-------------------|--|
| County:           | BLACK HAWK   |
| Section(s):       | 23 Township: 89 Range: 14  |
| Aliquot Part(s):  |  |
| City:             | CEDAR FALLS  |
| Subdivision:      |  |
| Block:            |  |
| Lot:              |  |
| Owner/Proprietor: | CITY OF CEDAR FALLS  |
| Requested by:     | CITY OF CEDAR FALLS  |
| Preparer:         | R. ALLEN DIETZ, PLS<br>CITY OF CEDAR FALLS<br>220 CLAY STREET<br>CEDAR FALLS, IOWA 50613 |



Doc ID: 008233310001 Type: GEN  
Recorded: 09/20/2017 at 10:35:08 AM  
Fee Amt: \$7.00 Page 1 of 1  
Black Hawk County Iowa  
SANDIE L. SMITH RECORDER

File 2018-00005053

FOR RECORDER'S USE

## UNITED STATES PUBLIC LAND SURVEY CORNER CERTIFICATE OF

Land Survey Monuments situated in Section No. 23, Township No. 89 North, Range No. 14 West, of the Fifth Principal Meridian, Black Hawk County, Iowa.  
Previously recorded in Book \* SEE BELOW in the office of the County Recorder.  
(book, page, document number, etc.)

(Show reason for preparing this certificate, the evidence and detailed procedures used in establishing the corner positions and monumentation found or placed.)


Monument Description and Remarks: Found core hole in concrete pavement.

Reset Mag-nail from project coordinates and reference ties after asphalt overlay.

\* Previous Corner Certificates recorded as Document 200700008748 & 201200000081.

### PLAN - VIEW

(Show a minimum of three reference ties to durable physical objects, relevant monuments and physical conditions that will enable recovery of the corner.)

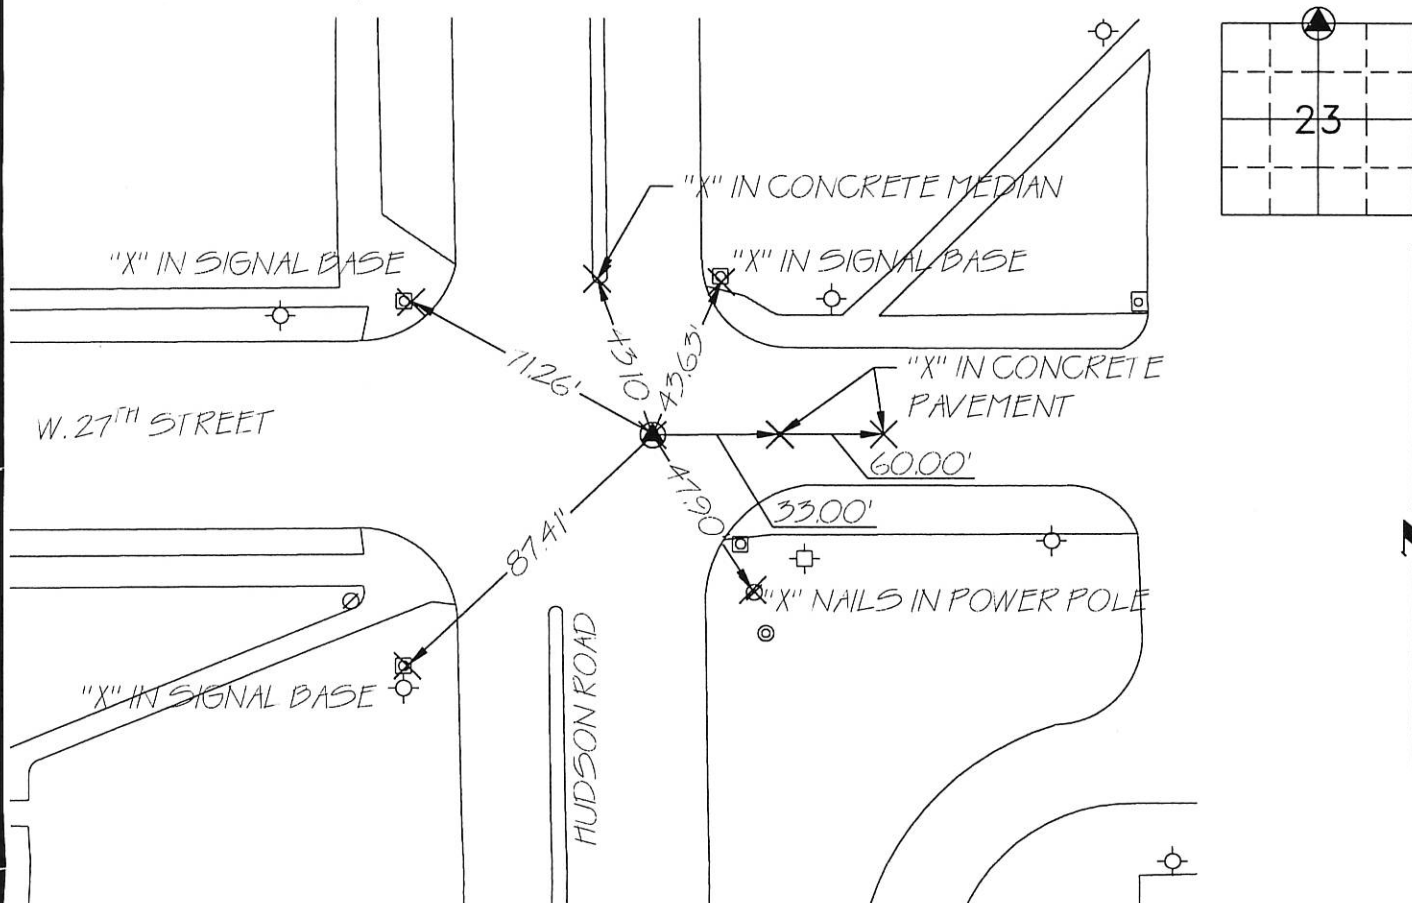

I hereby certify that this land surveying document was prepared by me or under my direct personal supervision and that I am a duly licensed Professional Land Surveyor under the laws of the State of Iowa.

Signed: R. Allen Dietz  
R. Allen Dietz, P.L.S. Iowa License No. 12086

Date: Sept 5, 2017

SEAL



My License renewal date is December 31, 2018.  
Pages or sheets covered by this seal : this page only

| Corners | List Corners to be Indexed<br>Section | Twp  | Range |
|---------|---------------------------------------|------|-------|
| N 1/4   | 23                                    | T89N | R14W  |

Drawn by : RAD

Checked by : RAD