

	25	30	29	
	36	31	32	
	1	6	5	



Doc ID: 009368580001 Type: GEN  
Recorded: 08/28/2018 at 12:14:18 PM  
Fee Amt: \$7.00 Page 1 of 1  
Black Hawk County Iowa  
SANDIE L. SMITH RECORDER

File 2019-00003378

UNITED STATES PUBLIC LAND SURVEY CORNER CERTIFICATE

Land Survey Monument situated in Section **31**, Township **89** North, Range **14** West  
of the Fifth Principal Meridian, **Black Hawk** County, Iowa.  
Previously recorded in **BK 327 PG 511**.

(SHOW REASON FOR PREPARING THIS CERTIFICATE, THE EVIDENCE AND DETAILED PROCEDURES USED IN ESTABLISHING THE CORNER POSITIONS AND MONUMENTATION FOUND OR PLACED.)  
Monument Descriptions and Remarks:



NE CORNER:

Found No. 5 rebar, 0.2' deep. Said rebar is monument of record per said USPLSCC and fits remaining tie within reason.

This certificate is being prepared because reference ties have changed.  
Please see Plat of Survey in the NE 1/4 of 31-89-14 for bearings and distances to additional monuments.

PLAN VIEW

(SHOW A MINIMUM OF THREE REFERENCE TIES TO DURABLE PHYSICAL OBJECTS, RELEVANT MONUMENTS AND PHYSICAL CONDITIONS THAT WILL ENABLE RECOVERY OF THE CORNER.)

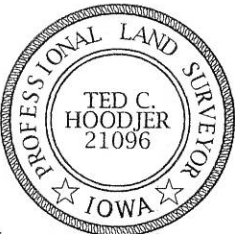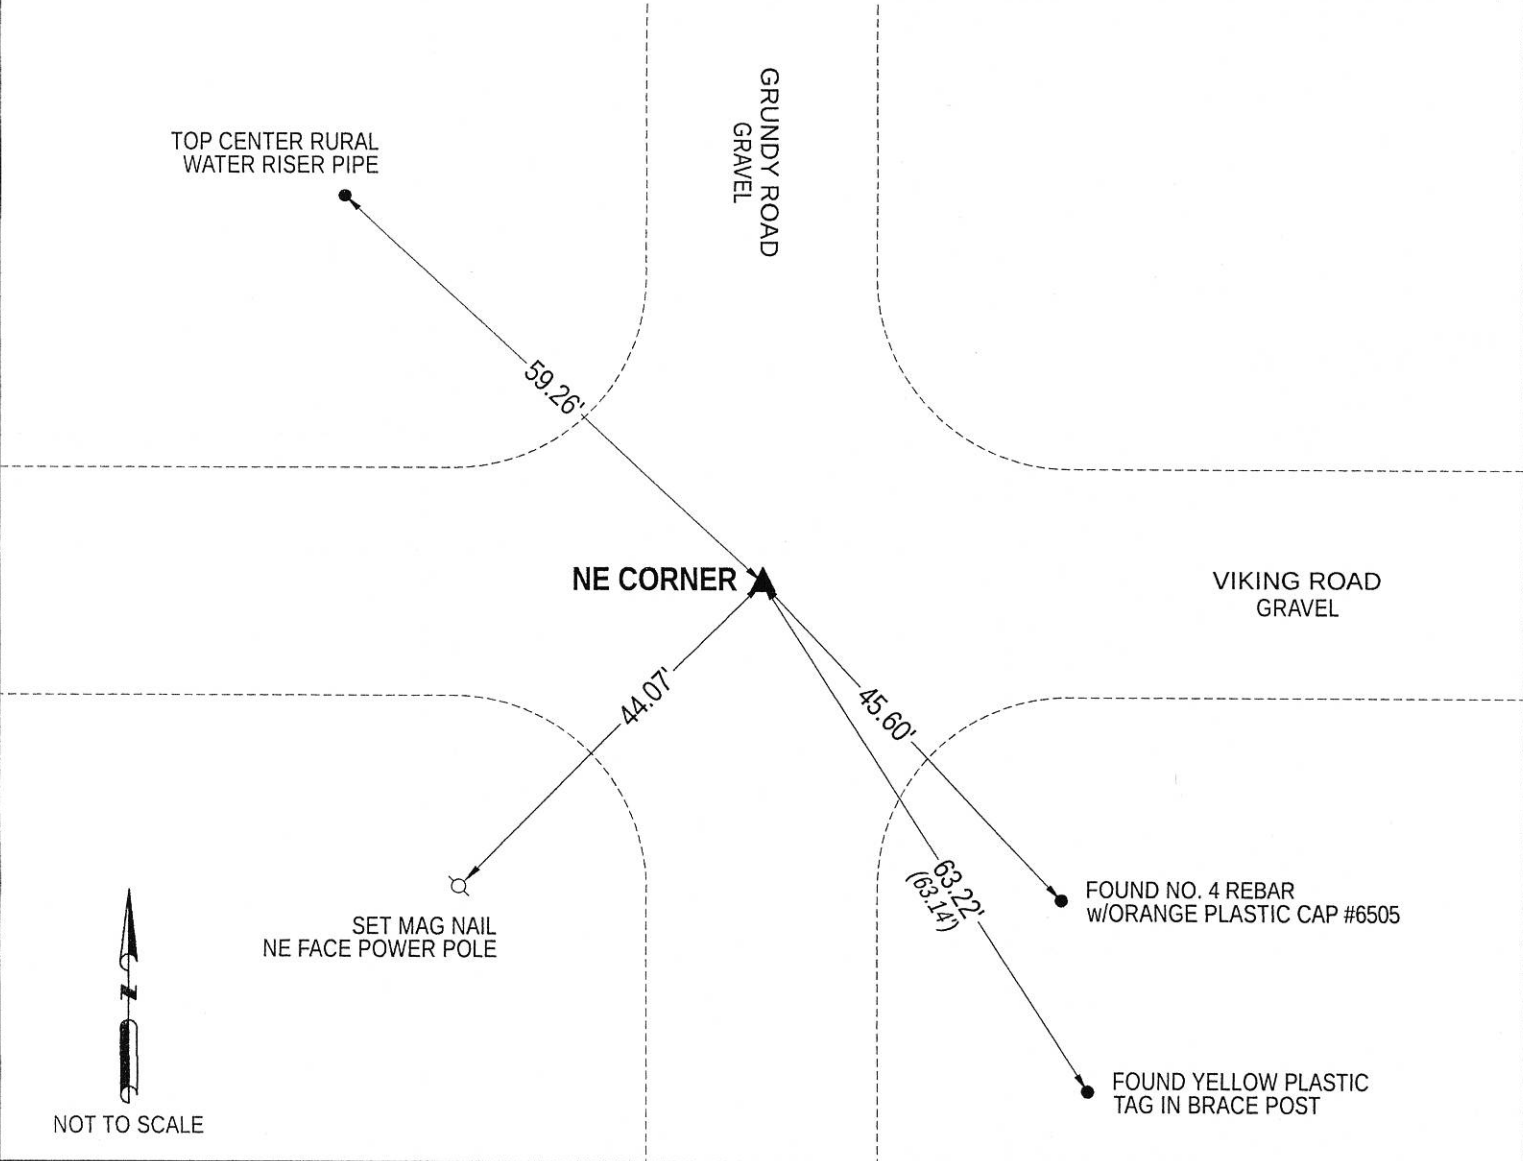

I hereby certify that this land surveying document was prepared and the related survey work was performed by me or under my direct personal supervision and that I am a duly licensed Land Surveyor under the laws of the State of Iowa.  
*Ted C. Hoodjer*  
TED C. HOODJER  
License Number 21096  
My license renewal date is December 31, 2019.  
All Pages or sheets are covered by this seal except:  
DATE 8/21/2018

LIST CORNERS TO BE INDEXED	
CORNER	SEC-TWP-RNG
NE	31-89-14

